

MASTER PLAN



SITE LAYOUT PLAN











Extent of
proposed new
construction


Master Plan Site Layout

BLOCK DIAGRAM

MASTER PLAN

FIRST FLOOR

	Children	= 658 SQ. FT.
	Support	= 1,057 SQ. FT.
	Offices	= 2,512 SQ. FT.
	Gathering	= 1,593 SQ. FT.
	Corridor	
	Youth Area	= 7,104 SQ. FT.
	Fellowship/Family Life Center	= 12,954 SQ. FT.
	Proposed Additional Areas	= 22,534 SQ. FT.

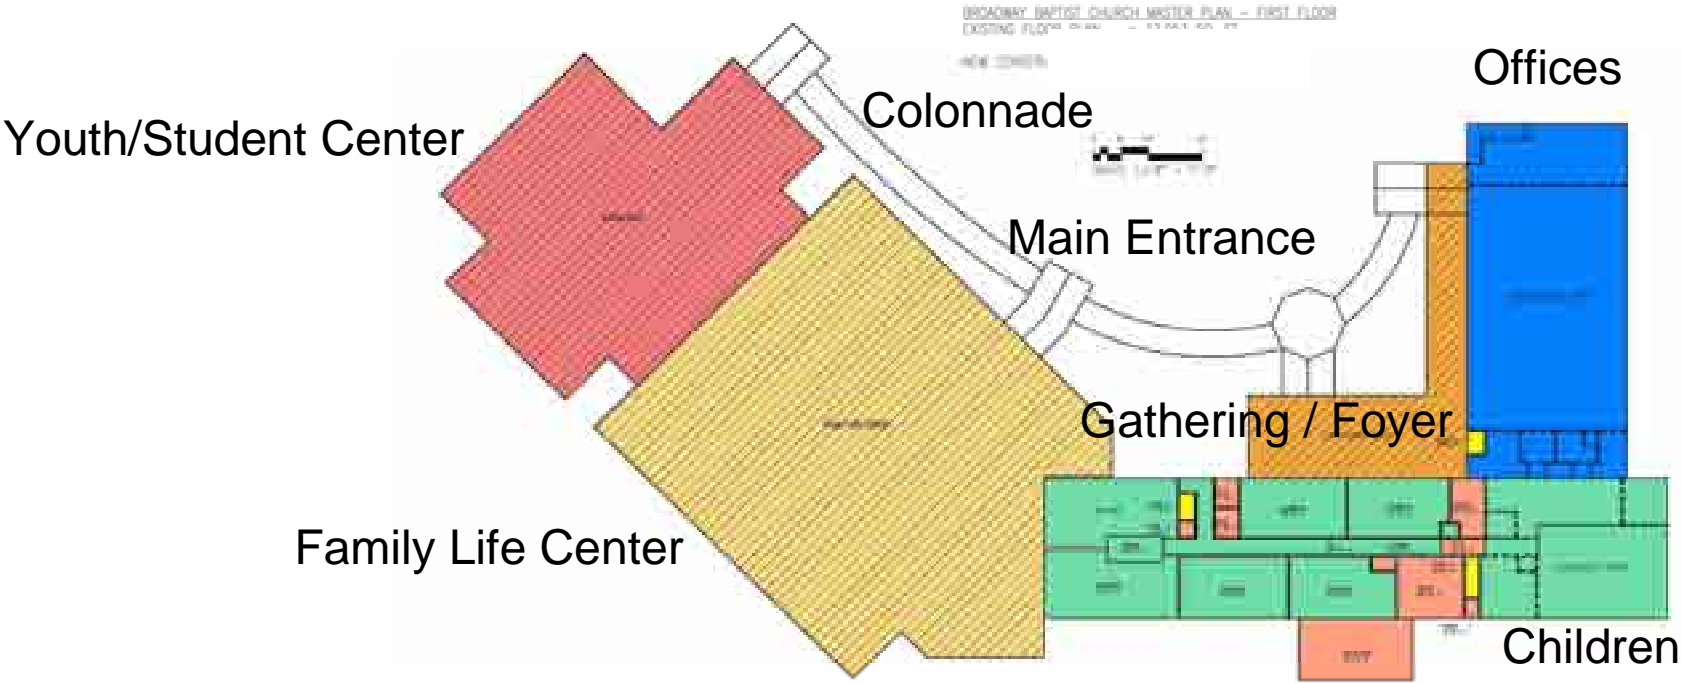



BLOCK DIAGRAM

MASTER PLAN SECOND FLOOR

- Adult Classrooms = 5,597 SQ. FT.
- Fellowship/Family Life Center = 4,339 SQ. FT.
- Preschool = 5,983 SQ. FT.
- Sanctuary = 6,772 SQ. FT.
- Support = 2,084 SQ. FT.
- Gathering = 2,664 SQ. FT.
- Music = 3,457 SQ. FT.
- Corridor = 4,765 SQ. FT.
- Youth Area = 1,200 SQ. FT.
- Proposed Additional Area = 28,809 SQ. FT.

THIRD FLOOR

- Adult Classrooms = 4,926 SQ. FT.
- Corridor = 264 SQ. FT.
- Support = 3,849 SQ. FT.

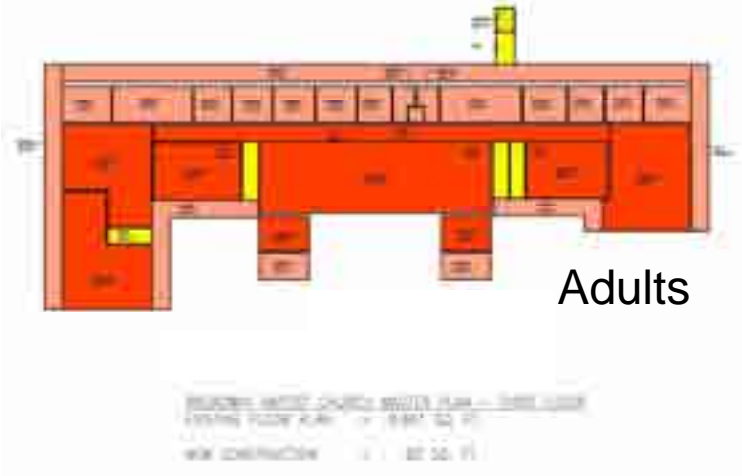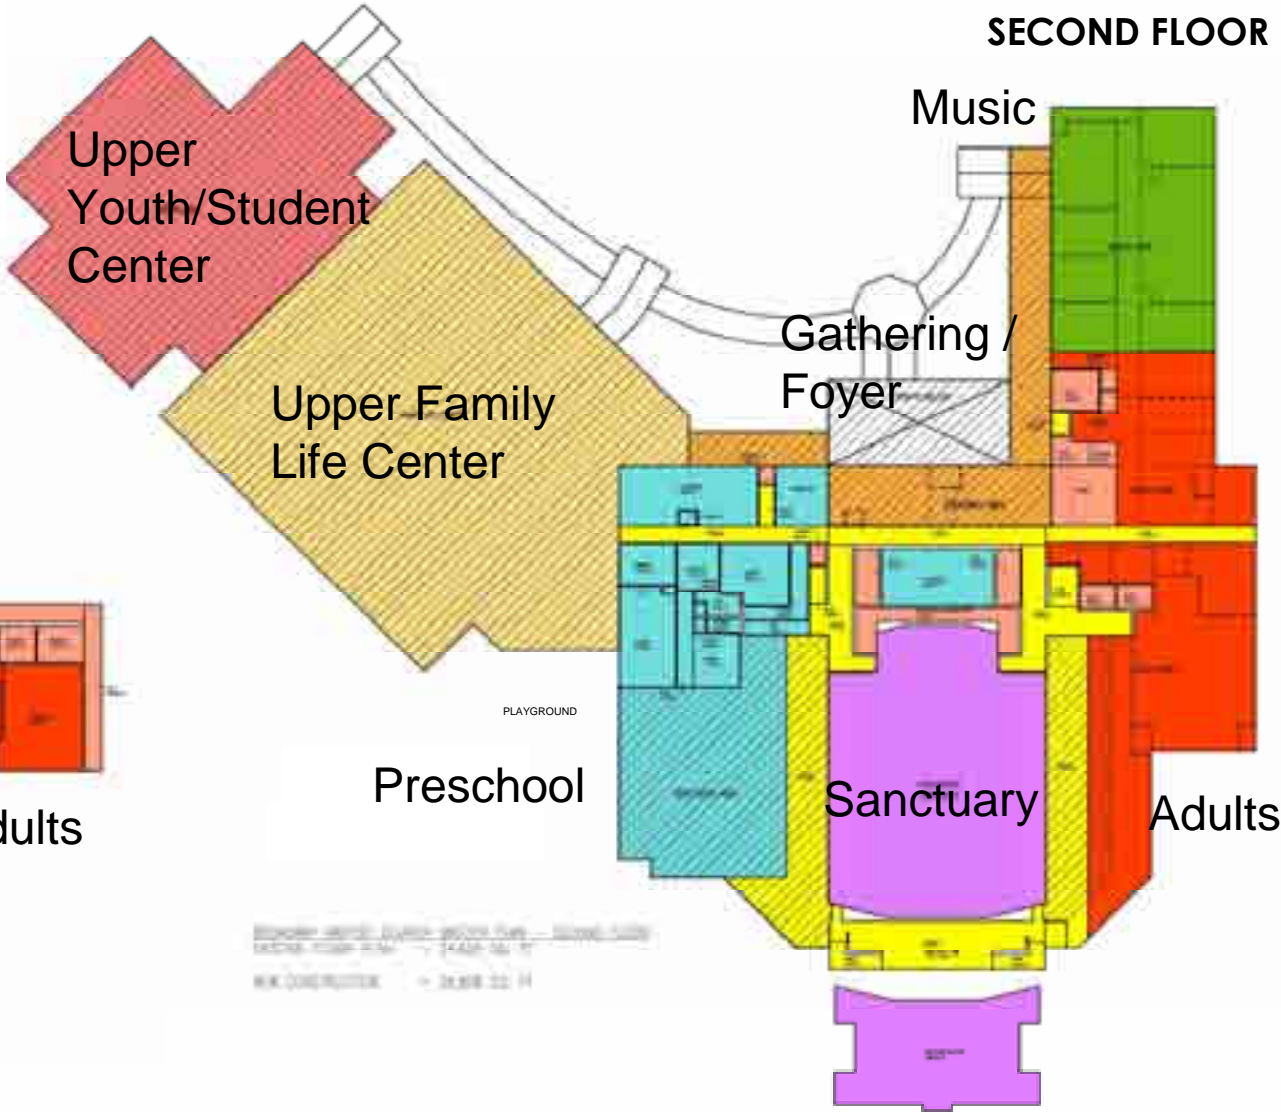

MEASUREMENTS: 1" = 20'-0" (1:20)
DATE: 10/11/11
BY: [unreadable]

ARCHITECTURAL CHARACTER

- Existing Colonial Style
- Design continuity
- Arcade – functional, drop off
- Clear entrance
 - Courtyard approach



**VIEW LOOKING SOUTH AT
PROPOSED MAIN ENTRANCE**

Master Plan

ARCHITECTURAL EXTERIOR CHARACTER



- Adult Classrooms
- Light, bright gallery-entrance to sanctuary
- Column treatment
- Feature window at Chapel

FRONT VIEW

Master Plan

ARCHITECTURAL INTERIOR CHARACTER


- Warm colors
- Flexible use
- Arched elements from existing style



CHAPEL CONCEPT

Master Plan

ARCHITECTURAL INTERIOR CHARACTER

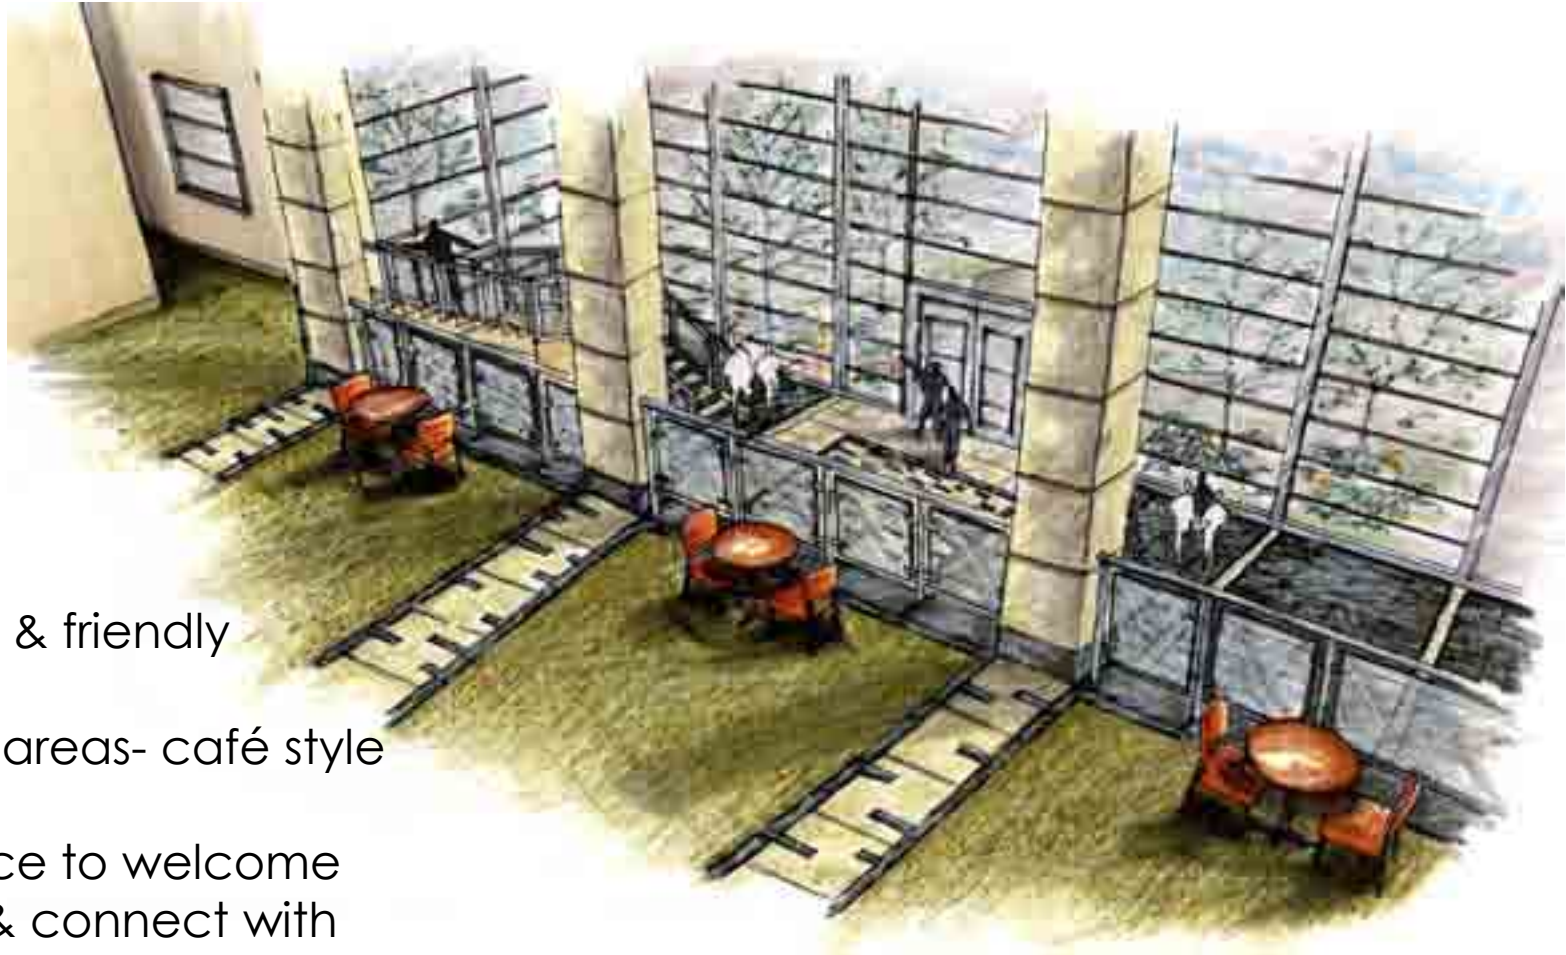

- Open & friendly
- Sitting areas- café style
- a place to welcome visitors & connect with friends

GATHERING / FOYER CONCEPT

Master Plan

ARCHITECTURAL INTERIOR CHARACTER

- Warm colors
- updated design
- technology integrated into architectural style
- enlarged platform
- theater seating
- elegant pilasters & ceiling beams



SANCTUARY CONCEPT

Master Plan

ARCHITECTURAL INTERIOR CHARACTER



PROPOSED INTERIOR FINISHES

Master Plan